




Rollerball Cut Sheet

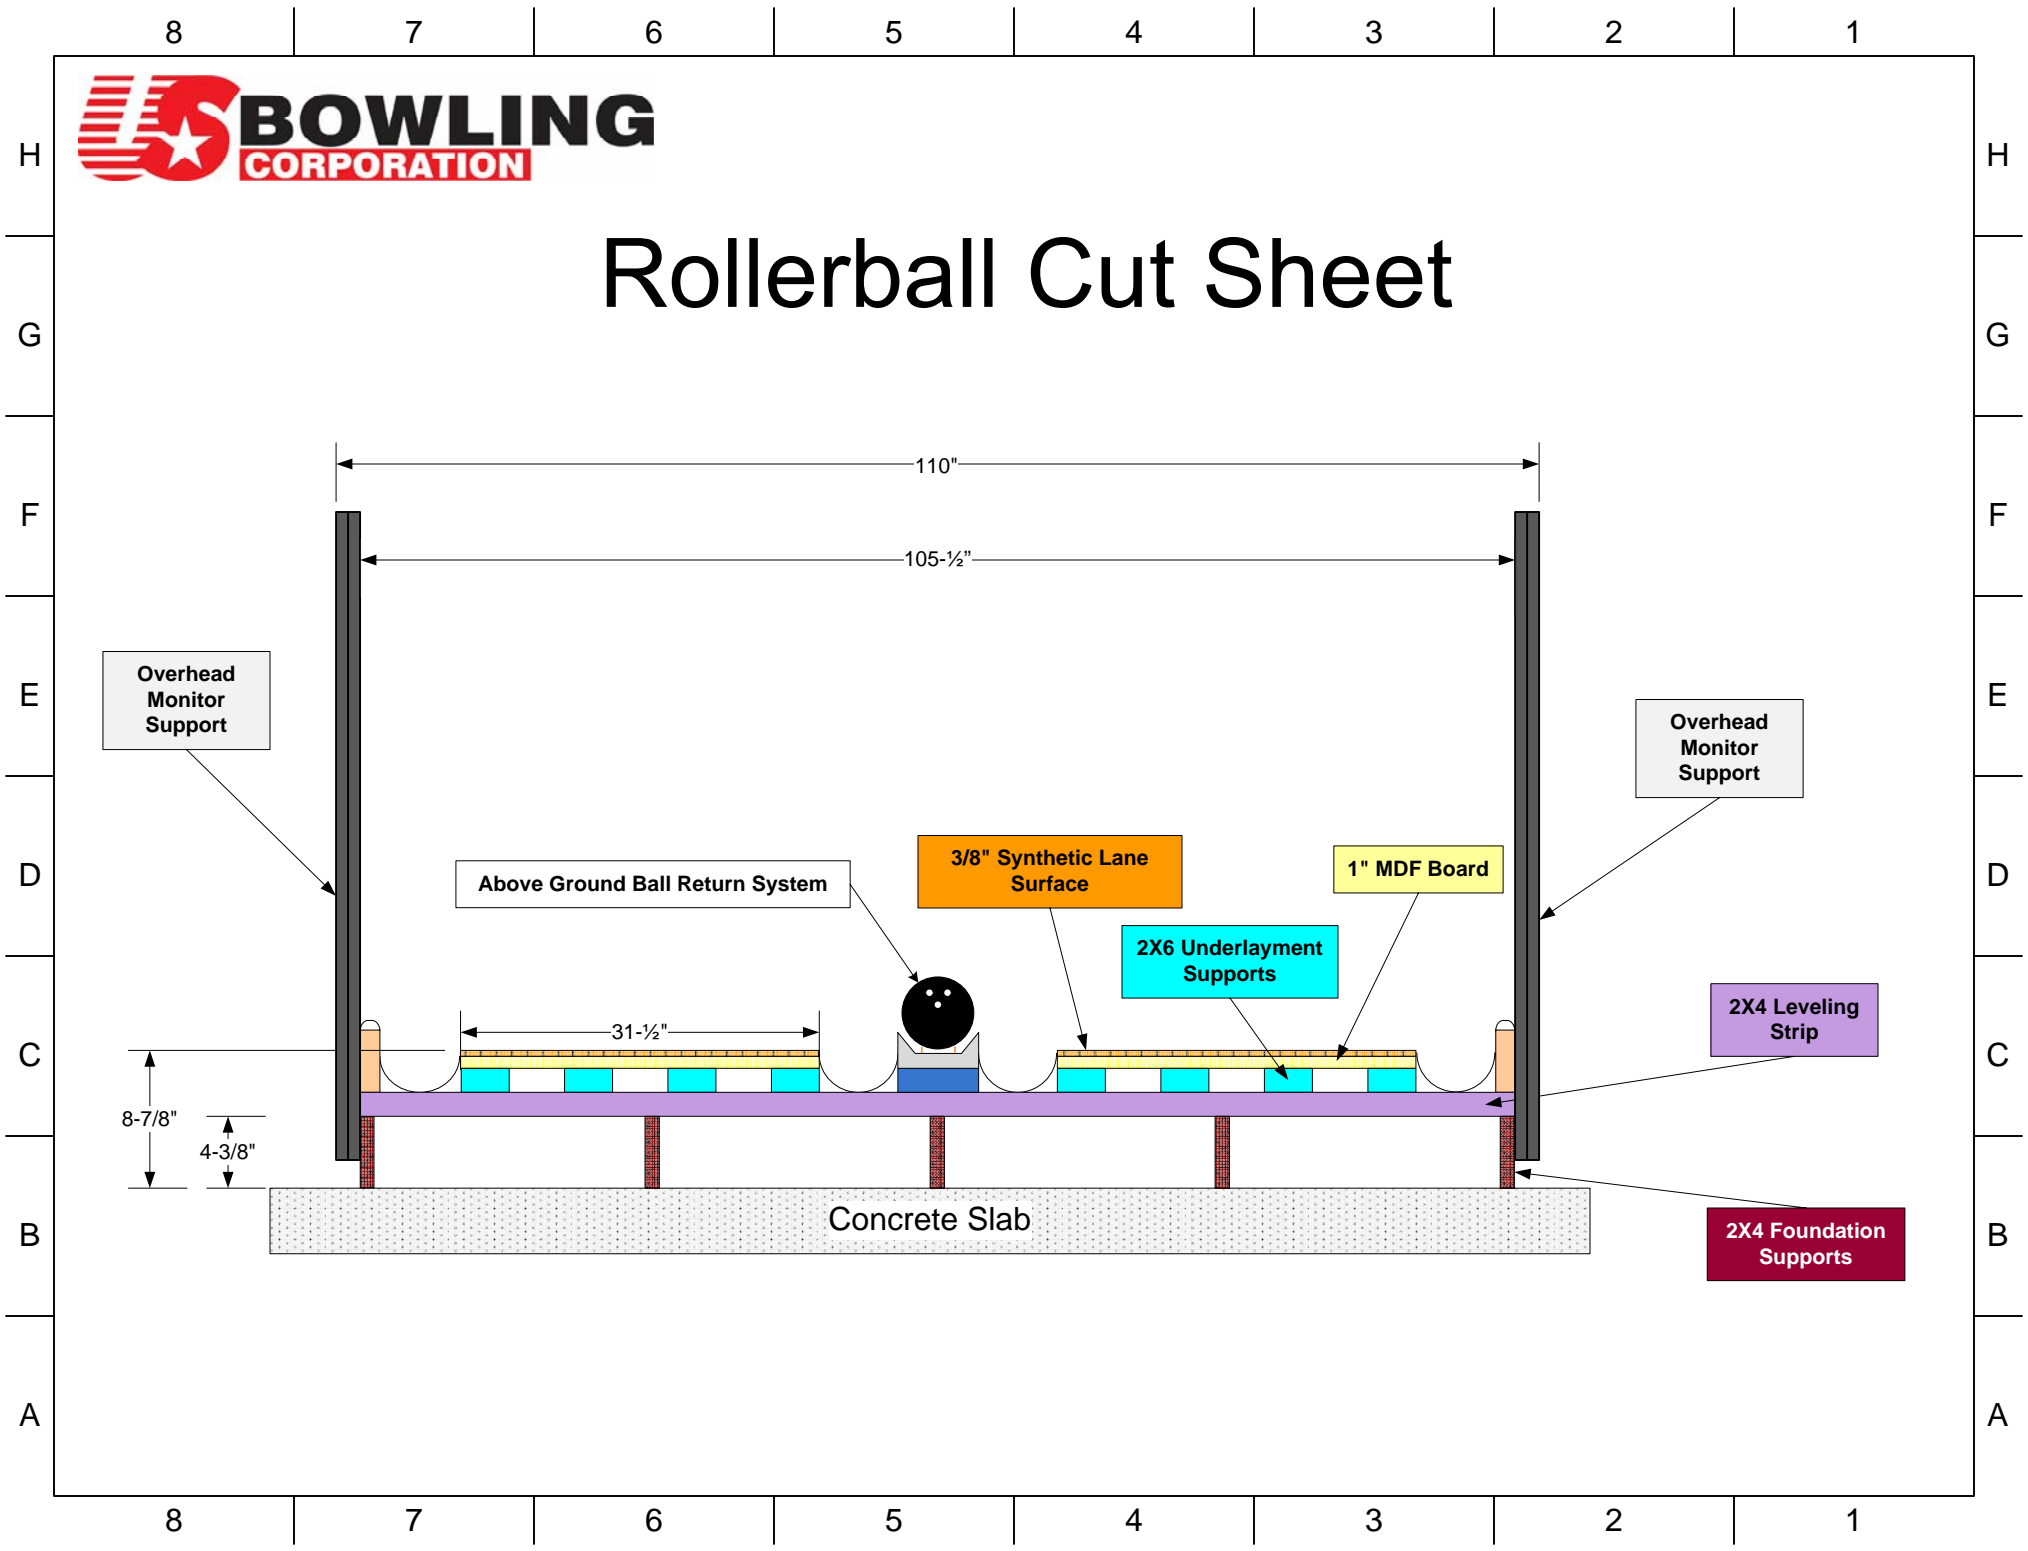

Overhead Monitor Support

Above Ground Ball Return System

3/8" Synthetic Lane Surface

1" MDF Board

2X6 Underlayment Supports

2X4 Leveling Strip

8-7/8"
4-3/8"

Concrete Slab

2X4 Foundation Supports